

NOT FOR CONSTRUCTION

It is a violation of New York Education Law Article 145 Sec 7209, for any person, unless acting under the direction of a licensed architect, professional engineer, or land surveyor, to alter an item in any way, if an item bearing the seal of an architect, engineer, or land surveyor is altered; the altering architect, engineer, or land surveyor shall affix to the item their seal and notation "altered by" followed by their signature and date of such alteration, and a specific description of the alteration.

© 2022 LaBella Associates

STILLWATER PUBLIC LIBRARY
662 HUDSON AVENUE
STILLWATER, NY 12170

**STILLWATER FIBER MILL
APARMENT BUILDINGS**
VILLAGE OF STILLWATER, SARATOGA COUNTY,
NEW YORK

NO.	DATE	DESCRIPTION
Revisions		

PROJECT NUMBER: 42062.00

DRAWN BY: CAR

REVIEWED BY: REK

ISSUED FOR: VILLAGE REVIEW

DATE: 09/20/2022

DRAWING NAME:

SITE PLAN


DRAWING NUMBER:

C130

NOTES:

1. TOPOGRAPHIC INFORMATION SHOWN HEREON WAS COMPILED BY THE CHAZEN COMPANIES, REFERENCING THE NORTH AMERICAN VERTICAL DATUM 1988 (NAVD88).


SITE LEGEND:

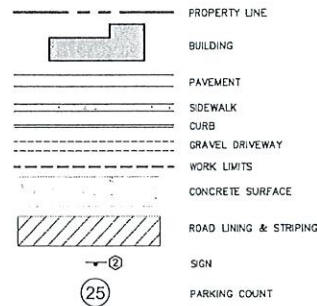

N

(25)

1 SITE PLAN
C130 SCALE: 1" = 10'

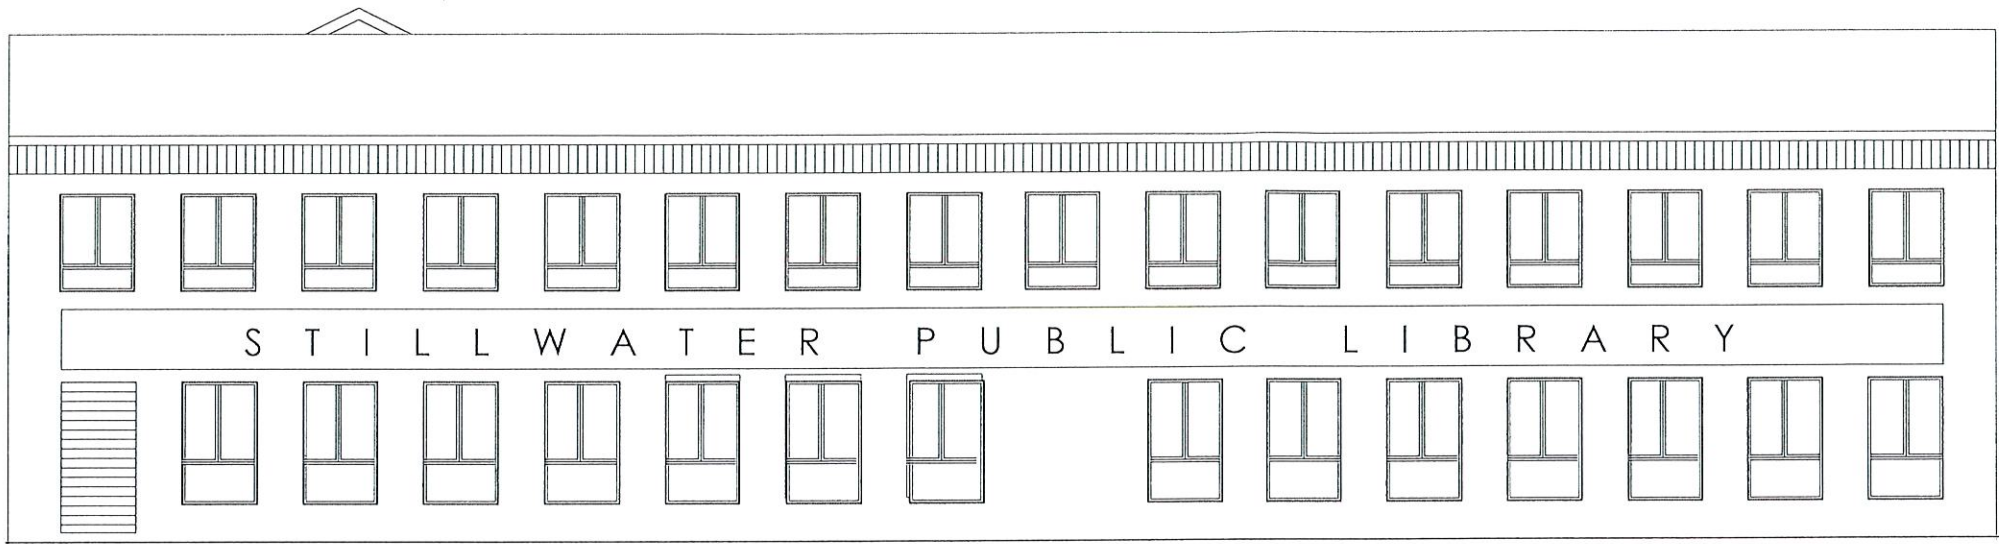

① PROPOSED NORTH ELEVATION
3/16" = 1'-0"



③ PROPOSED EAST ELEVATION
3/16" = 1'-0"




④ PROPOSED WEST ELEVATION
3/16" = 1'-0"



② PROPOSED SOUTH ELEVATION
3/16" = 1'-0"

ISSUES AND REVISIONS

NO. DESCRIPTION

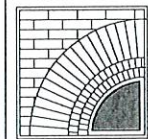

**BUTLER
ROWLAND
MAYS**
ARCHITECTS, LLP

57 West High Street
Ballston Spa
New York 12020
P: 518-885-1255
F: 518-885-1266
www.brmarchitects.com

Stillwater
Public Library

Addition &
Renovations to the
Fiber Mill

712 Hudson Avenue
Stillwater, NY

PROJECT

CONSULTANT

CONSULTANT

STAMP

CALLLED NORTH


DWN. B. Author
SCALE: 3/16" = 1'-0"
JOB NO.: 22-45-01
DATE: 08/19/22

PROPOSED
ELEVATIONS

TITLE

A003

DWG. NO.

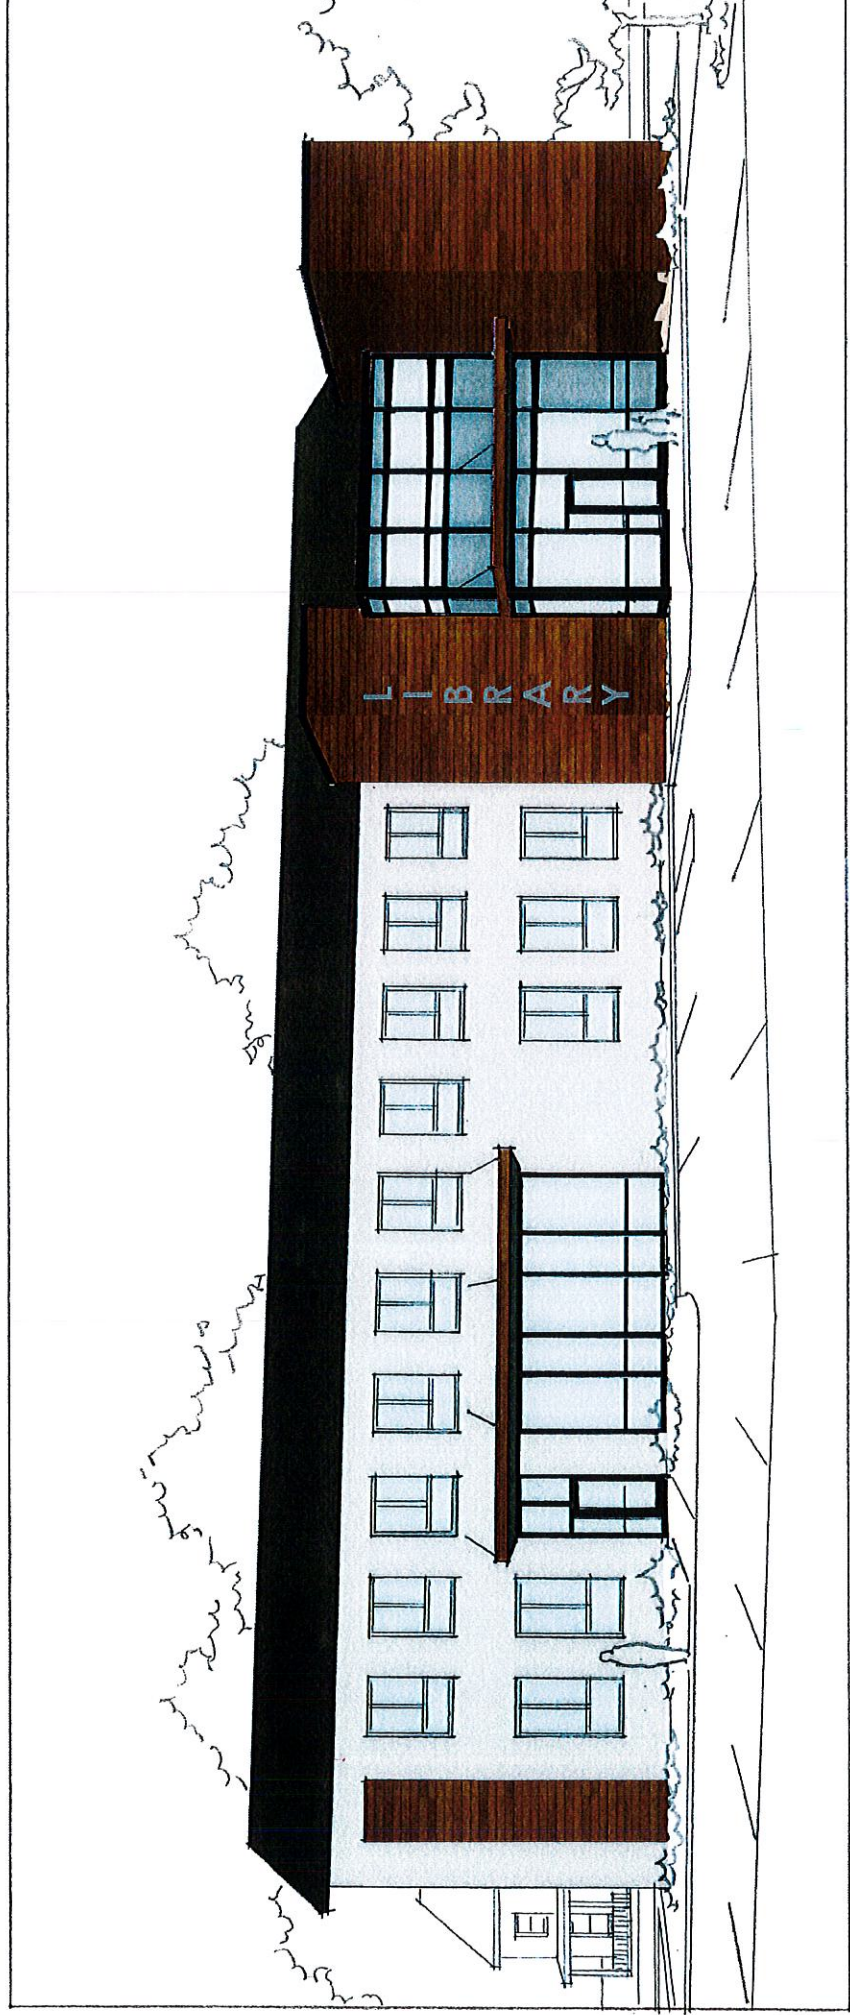

CONCEPTUAL SOUTH ELEVATION

Stillwater Public Library - Addition & Renovations to the Fiber Mill

